



© Mountford Pigott LLP 2012
Reproduction in whole or in part by any means is prohibited
without the prior permission of Mountford Pigott LLP.

This drawing is only to the stated scale if it is printed correctly.
MPLLP cannot accept responsibility for the incorrect scaling
of drawings printed by third parties.

All dimensions are in mm unless otherwise stated.

If this drawing forms part of an application for planning
permission on behalf of the applicant named below, it shall not
be used for any other purpose without the express permission
of Mountford Pigott LLP.



This drawing may incorporate information from other
professionals. Mountford Pigott LLP cannot accept
responsibility for the integrity and accuracy of such information.
Any clarification and/or additions that are required appertaining
to such information should be sought from the relevant
profession or their appointment representative as listed below.

LIST OF INFORMANTS :

-
-
-
-

REVISIONS
SURVEY INFO ADDED

DATE DRN REV
19.08.14 MS A

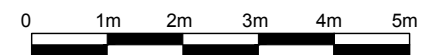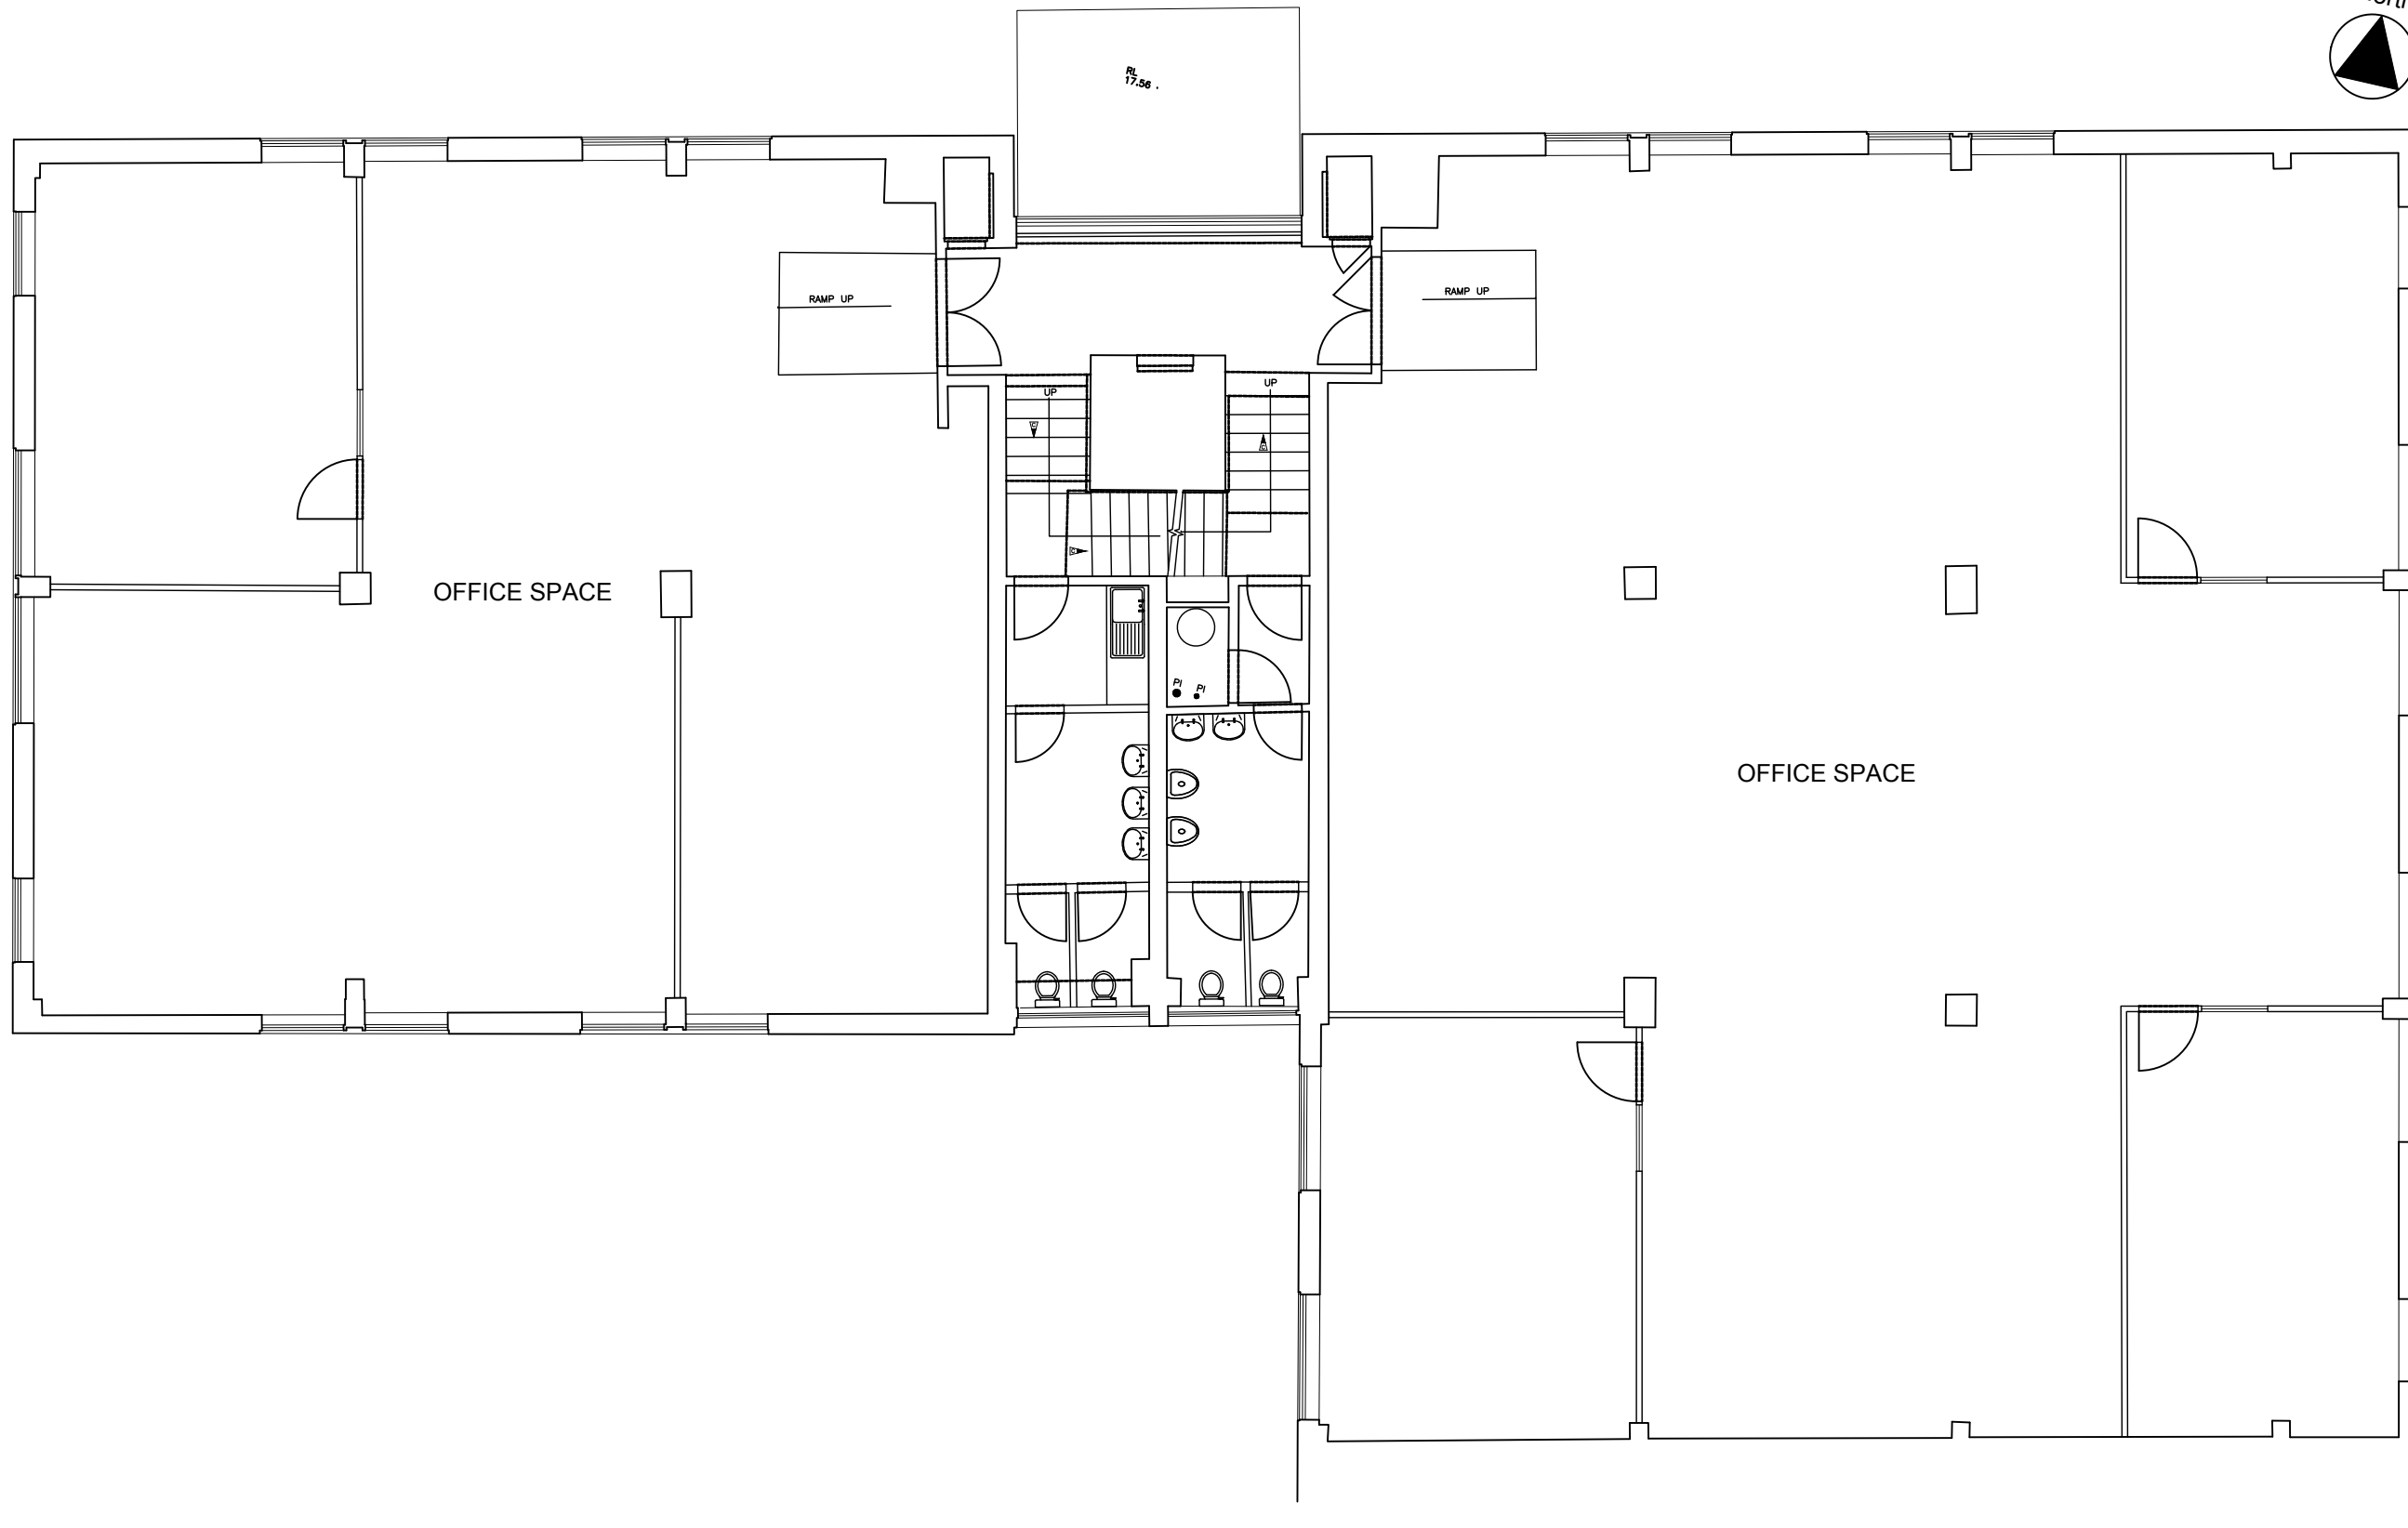

COOMBE ROAD NUFFIELD HOUSE, NEW MALDEN

MountfordPigott
Architecture • Planning • Design

EXISTING THIRD
FLOOR LAYOUT
1192-X04-A

1:100 @ A3
DRAWN BY AD 02.08.13